


BASEMENT

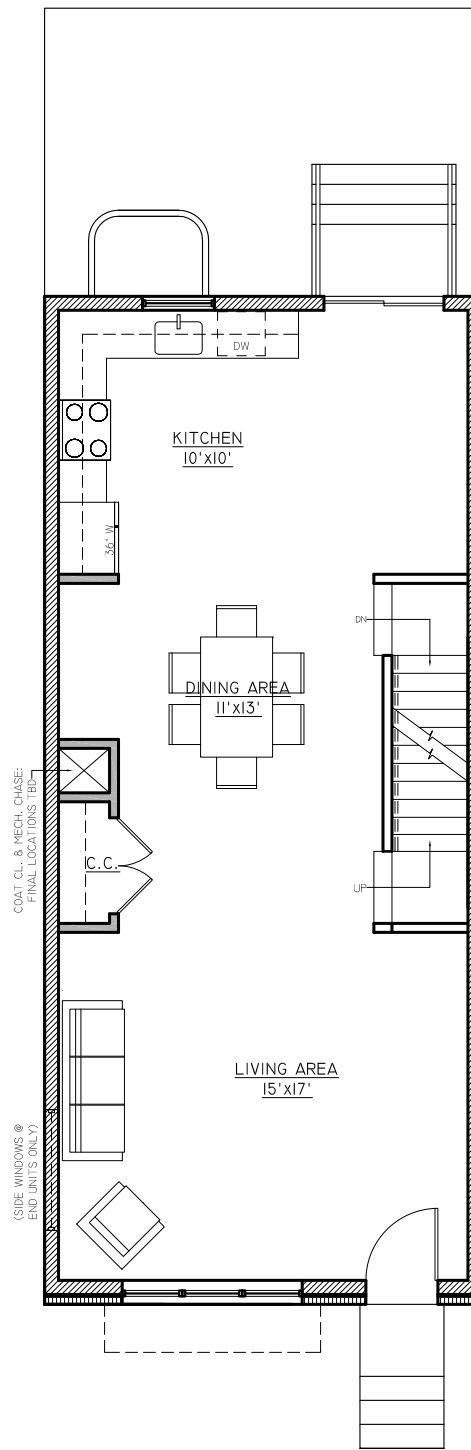

FLOOR 1

**KJO**

DESIGN & PLANNING

2424 E. YORK ST. S112  
PHILADELPHIA, PA 19125

P: 215.292.1355 F: 215.359.0603

# GEARY ST. TOWNHOUSES

SCHEMATIC LAYOUTS

FLOOR PLANS- SCALE 1/8"=1'-0"

PAGE 1 OF 6